
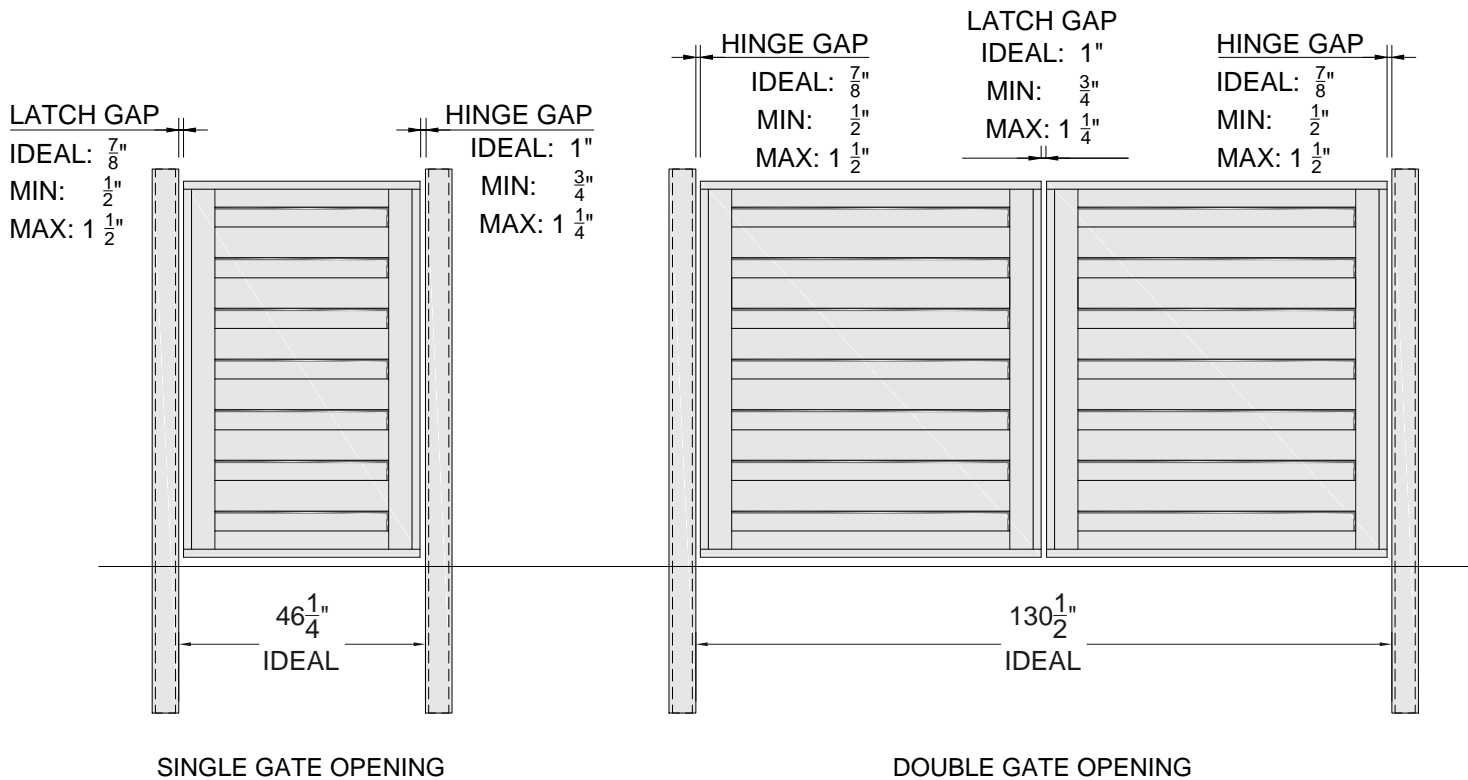


Trex® Horizons Composite Fencing

ARCHITECTURAL DRAWING:
TREX HORIZONS FENCING
GATE

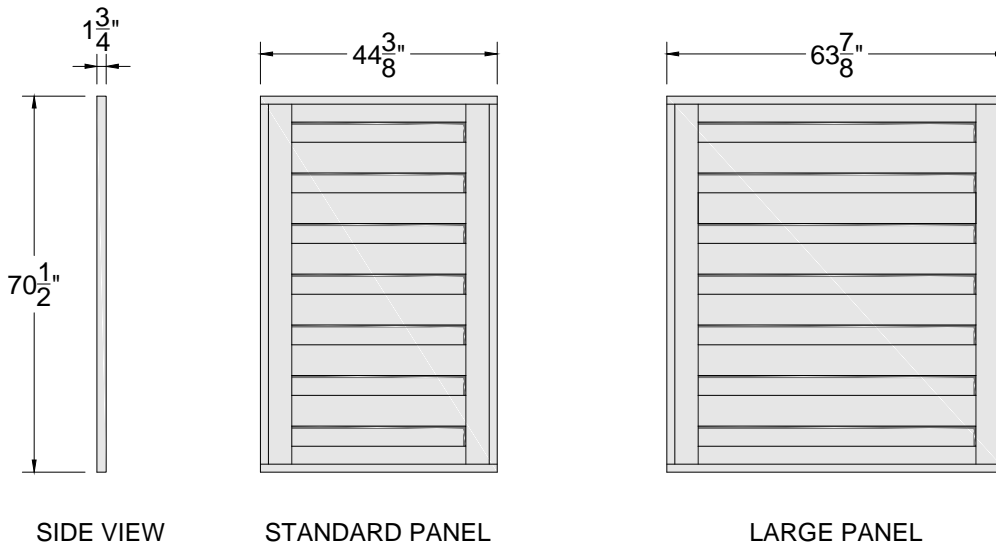

NOTES:

1. INSTALLATION TO BE COMPLETED PER MANUFACTURER'S SPECIFICATION.
2. THIS DRAWING IS PROVIDED FOR PLANNING PURPOSES. REFER TO MANUFACTURER'S INSTALLATIONS FOR CONSTRUCTION DETAILS.
3. REFER TO MANUFACTURER'S WEBSITE FOR PRODUCT INFORMATION.
4. DRAWING NOT TO SCALE.

TREX HORIZONS FENCING GATE

160 EXETER DR, WINCHESTER, VA 22603
1-800-BUY-TREX / WWW.TREXFENCING.COM