


# Trex® Seclusions® Composite Fencing

ARCHITECTURAL DRAWING:  
TREX SECLUSIONS FENCING  
9' TALL x 8' WIDE

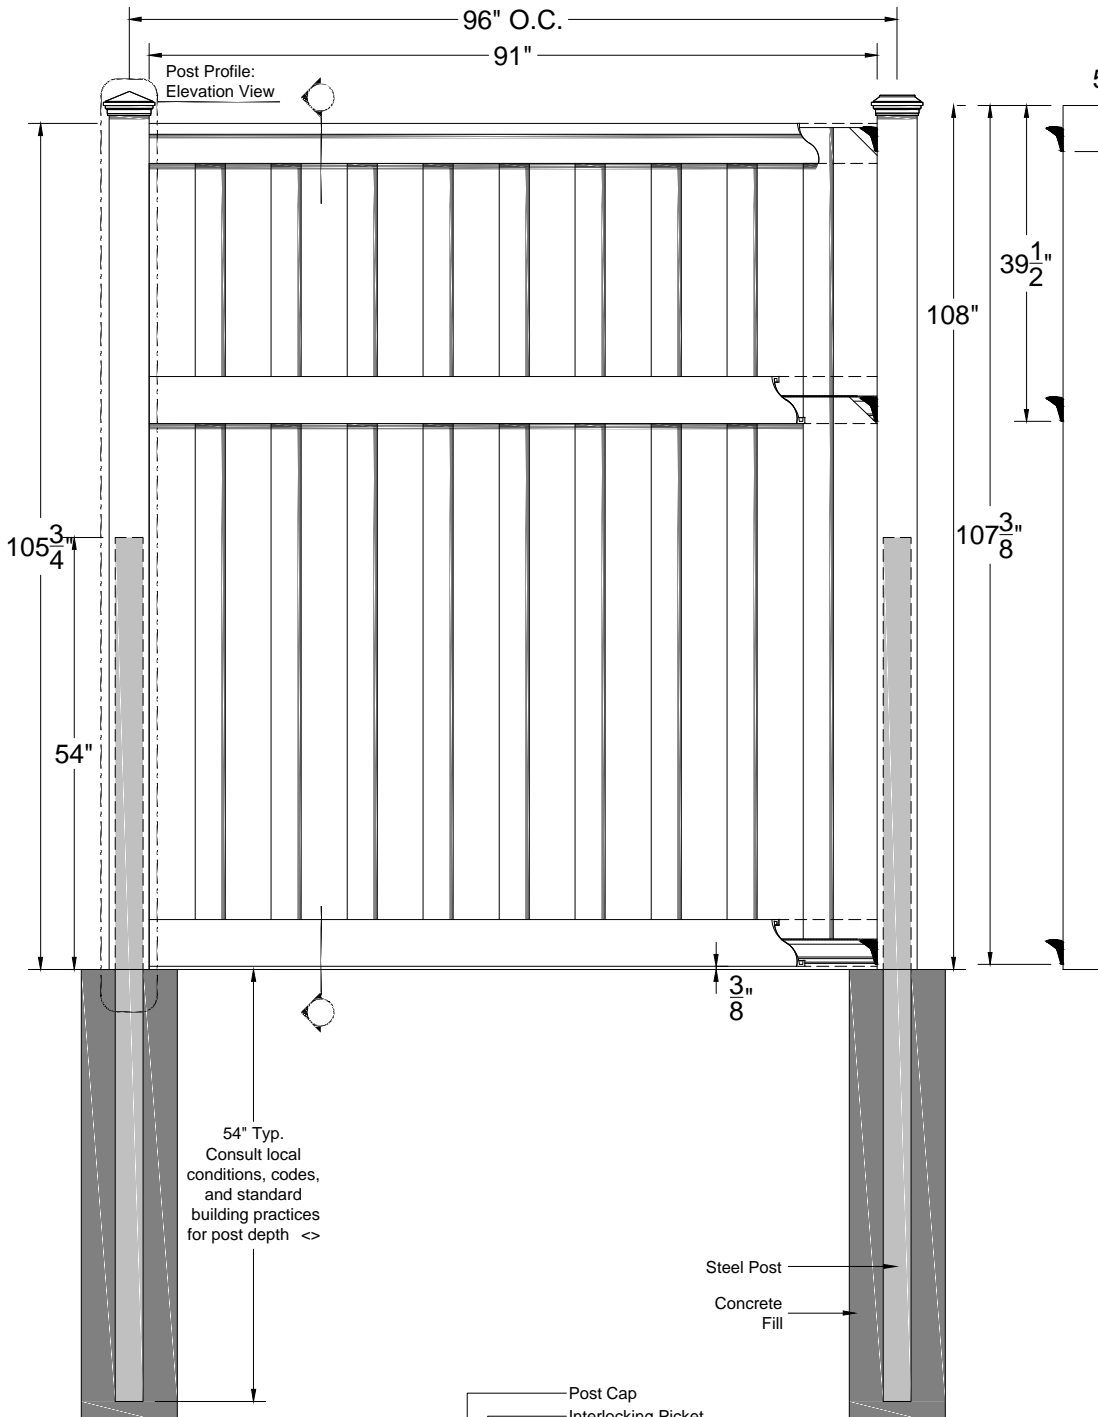


COMPONENTS	QUANTITY	LENGTH
Post Cap: Pyramid, Flat, or Crown	1	
5" x 5" Post	1	144" *
3.5"x3.5"x3/16 Galv. Steel Post	1	108"
4" x 4.9" Top Rail	1	91" *
1"x5.75" Interlocking Picket	19	67" *
1"x5.75" Interlocking Picket (Cut to 33 3/8")	9.5	91" *
1" x 5.75" Bottom Rail Cover	4	91" *
Aluminum Bottom Rail	2	90 1/2"
Fence Bracket	6	
1 5/8" Wood Screw	24	
3/4" x #8 Wood Screw	8	
1" Wood Screw	4	
1 1/2" x #14 Self-tapping Screw	2	

\* Length may vary

54" Typ.  
Consult local conditions, codes, and standard building practices for post depth <->

Steel Post  
Concrete Fill

12" Typ

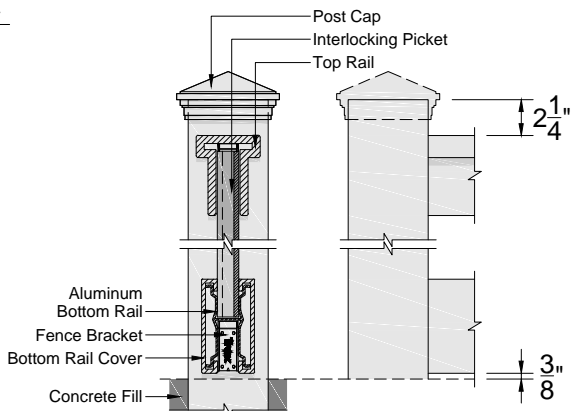

Post Profile: Cut View / Elevation View

### NOTES:

1. INSTALLATION TO BE COMPLETED PER MANUFACTURER'S SPECIFICATION.
2. THIS DRAWING IS PROVIDED FOR PLANNING PURPOSES. REFER TO MANUFACTURER'S INSTALLATIONS FOR CONSTRUCTION DETAILS.
3. REFER TO MANUFACTURER'S WEBSITE FOR PRODUCT INFORMATION.
4. DRAWING NOT TO SCALE.

160 EXETER DR, WINCHESTER, VA 22603  
1-800-BUY-TREX / WWW.TREXFENCING.COM